


Scale 1" = 8'

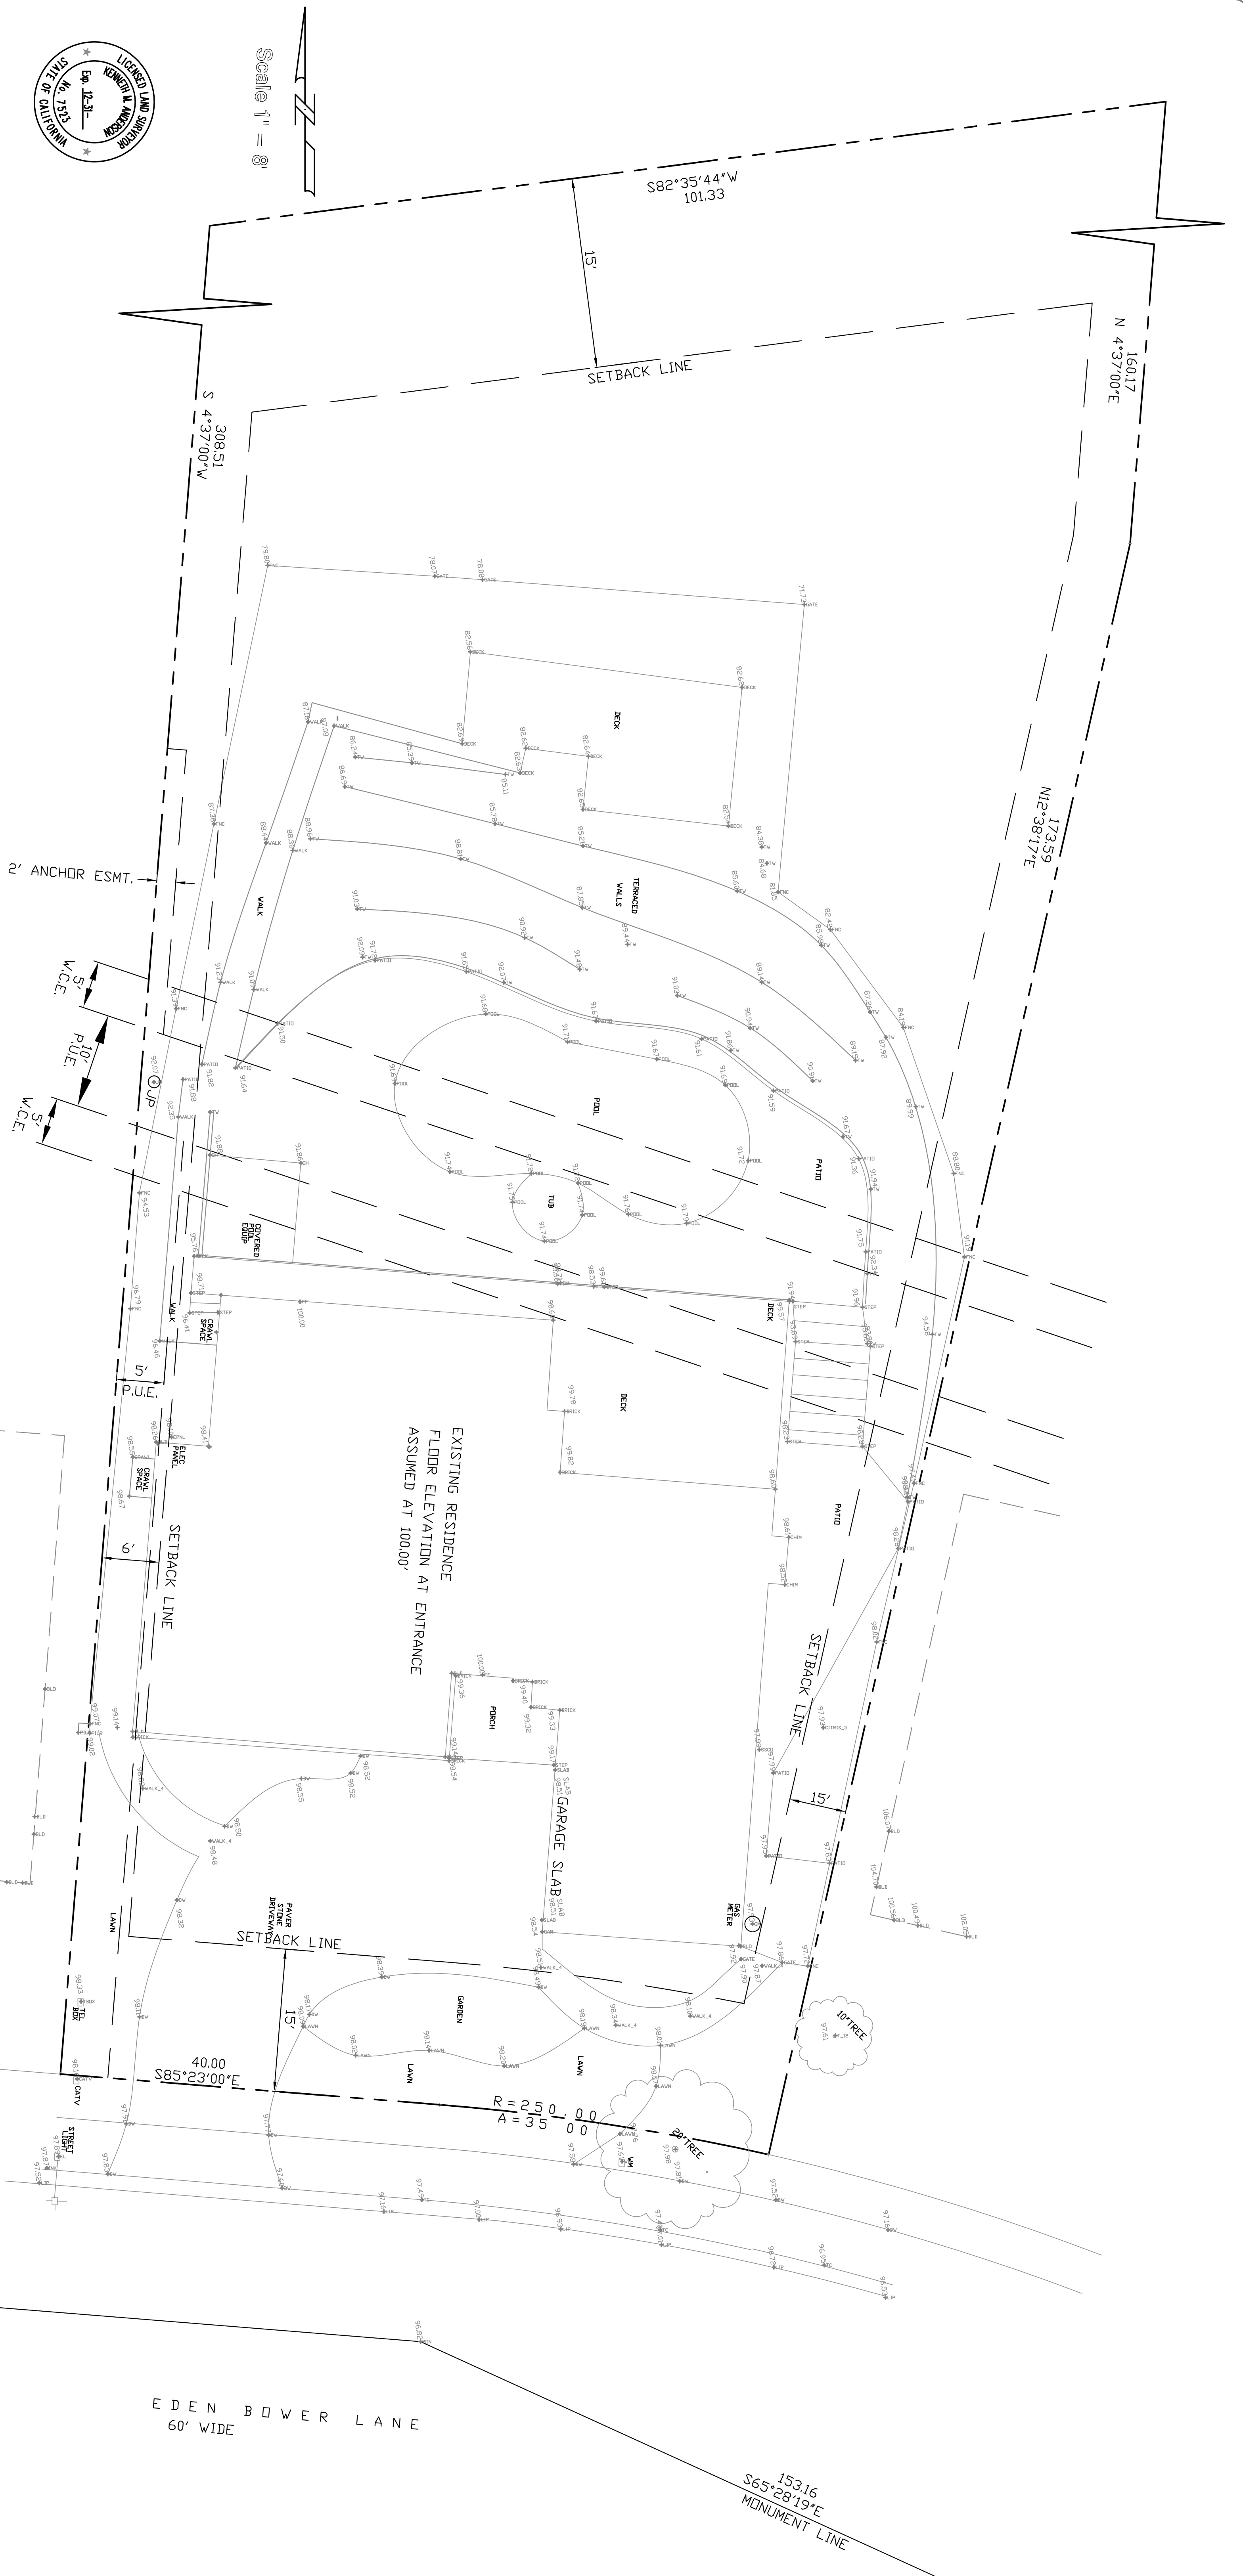

**BAY LAND CONSULTING  
STANDARD NOTES REGARDING THIS DRAWING**


1. THIS DRAWING IS PROPERTY OF BAY LAND CONSULTING. AS PROVIDED IN OUR WORK AGREEMENT, THIS DRAWING MAY ONLY BE USED WITH WRITTEN PERMISSION FROM BAY LAND CONSULTING. CONTACT BAY LAND CONSULTING PRIOR TO USING THIS DRAWING.
2. THIS IS A TOPOGRAPHIC SITE PLAN BASED ON A FIELD SURVEY LOCATING SITE FEATURES. THE BOUNDARY SHOWN HEREON IS BASED ON RECORD DATA. THIS SURVEY USES FOUND RECORD POINTS FOR A BASIS OF THE LOCATION OF THE BOUNDARY. WE PRESUME THE BOUNDARY IS CORRECT AND WILL CERTIFY TO THE LOCATION OF THE BOUNDARY PURSUANT TO SECTION 8770.6 OF THE PROFESSIONAL LAND SURVEYORS ACT. THIS IS NOT A RECORD OF SURVEY. THE USERS OF THIS MAP AGREE TO PAY THE REQUIRED COUNTY FEES AND TO REIMBURSE BAY LAND CONSULTING FOR COSTS ASSOCIATED WITH PREPARATION AND FILING OF A RECORD OF SURVEY, IN THE REQUIRED FORMAT, IF NECESSARY.
3. THE EXISTENCE, LOCATION, ELEVATION AND SPECIFIC USE OF ANY UTILITIES ARE SHOWN IN A TYPICAL WAY ONLY. NO LIABILITY IS ASSUMED FOR THE FAILURE TO LOCATE EXISTING UTILITIES NOT SHOWN HEREON. BAY LAND CONSULTING RESERVES THE RIGHT TO REVISE THIS DRAWING TO SHOW ADDITIONAL UTILITIES NOT SHOWN HEREON.
4. CONTRACTORS MUST VERIFY THE EXISTENCE, LOCATION AND DEPTH OF ALL UTILITY LINES. CONTACT U.S.A. AT LEAST 48 HOURS PRIOR TO EXCAVATING IN ANY AREA WHERE UNDERGROUND FACILITIES MAY BE LOCATED. PHONE (800)642-2444
5. LOT AREA PER RECORD DATA = 29,627 SF
6. DATE OF SURVEY: MAY 08

**BASIS OF BEARINGS**

THE MONUMENTS FOUND IN EDEN BOWER LANE AS SHOWN ON MAP OF FARM HILL ESTATES VOL. 55 MAPS PAGE 40 SAN MATEO COUNTY RECORDS

**PROJECT BENCHMARK**

THE EXISTING FLOOR AT THE FRONT ENTRANCE TO THE RESIDENCE WAS USED FOR THE REFERENCE ELEVATION AND WAS ASSUMED AT ELEV = 100.00

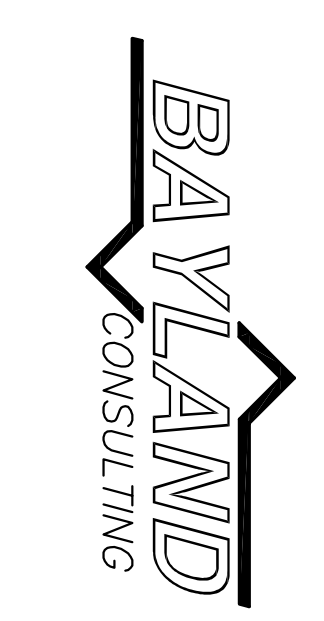

**BAY LAND CONSULTING**  
LAND SURVEYORS/CIVIL ENGINEERS  
2315 South Bascom Ave, Suite 201, Campbell, California 95080  
Ph: (408) 598-9700 FAX: (408) 404-5579  
SERVING THE BAY AREA

**TOPOGRAPHIC - BOUNDARY SITE PLAN**  
1093 EDEN BOWER LANE REDWOOD CITY, CA 94061  
APN 068-342-020 LOT 19, BLOCK 4, FARM HILL ESTATES  
VOL 55 OF MAPS, PAGE 40 SAN MATEO COUNTY RECORDS

REVISIONS	
DATE	DESCRIPTION

JOB NO. 08014  
SCALE: 1/8" = 1'  
PROJECT SWH  
DATE: 06-06-08

SHEET 1 OF 1 SHEET