

**EXHIBIT "B"**


IMPROVEMENTS ALONG LOT LINE  
 620 IRIS AVENUE  
 SUNNYVALE, CALIFORNIA  
 SANTA CLARA COUNTY RECORDS  
 TRACT NO. 4593  
 BOOK 243 OF MAPS, PAGE 15  
 APN 211-08-009

Scale 1" = 20'



APARTMENT BUILDING  
 620 IRIS AVENUE  
 APARTMENT BUILDING  
 APN 211-08-009

RETAIL CENTER  
 734-738  
 FAIR OAKS AVENUE  
 APN 211-08-008

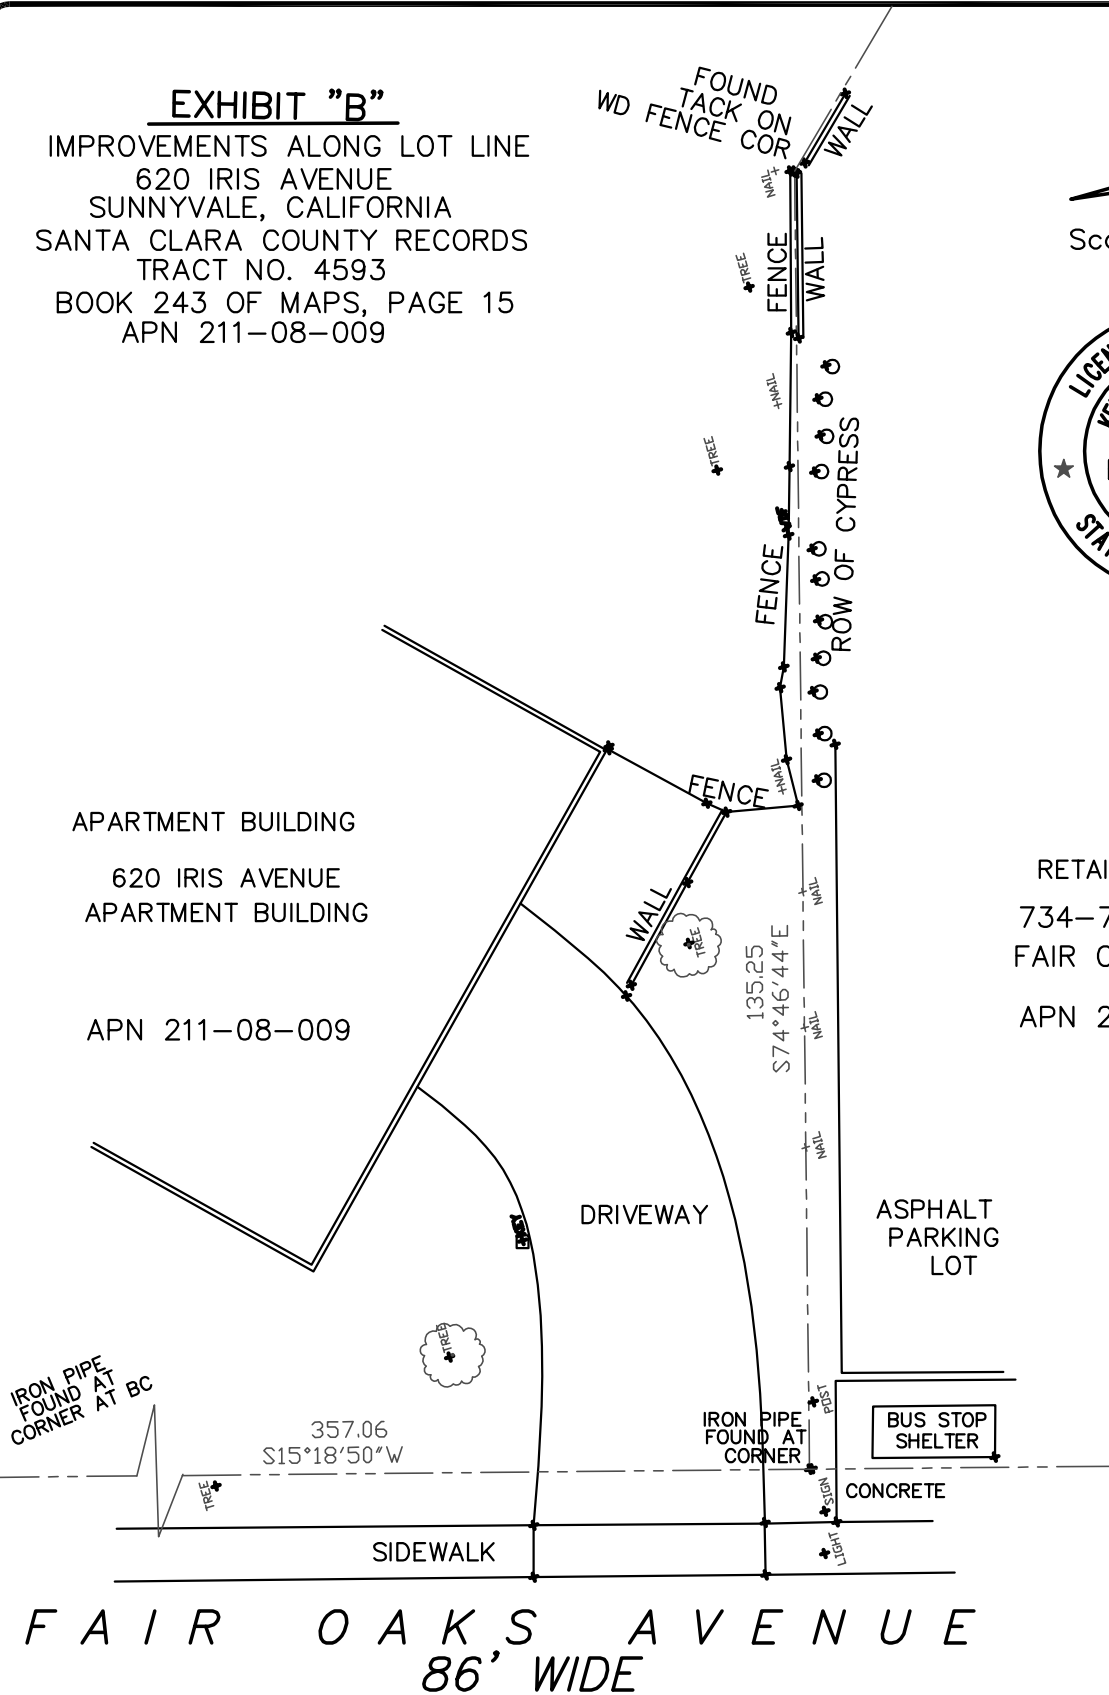

**BAY LAND CONSULTING**

LAND SURVEYORS/CIVIL ENGINEERS  
 2136 THE ALAMEDA, SUITE E  
 San Jose, California 95126  
 Ph: (408) 296-6000 FAX: (408) 404-5579

SCALE:	1" = 20'
DATE	9-21-08
DWN	KA
JOB NO.	08041
	IRIS